


ECHELLE <b>1:40</b>		<b>ENSEMBLE :</b> <b>NM TROLLEY SHELTER</b>	<b>SOUS-ENSEMBLE :</b> <b>Layout plan</b>	CLIENT :	IND	DATE	AUTEUR
				MATIERE : <b>Galvanized and painted steel</b>			
<b>A4</b>				MASSE : <b>866.9</b>			
				CODE ARTICLE : <b>PFSTDNMSNORV - 21661</b>	24/03/2014	MM	

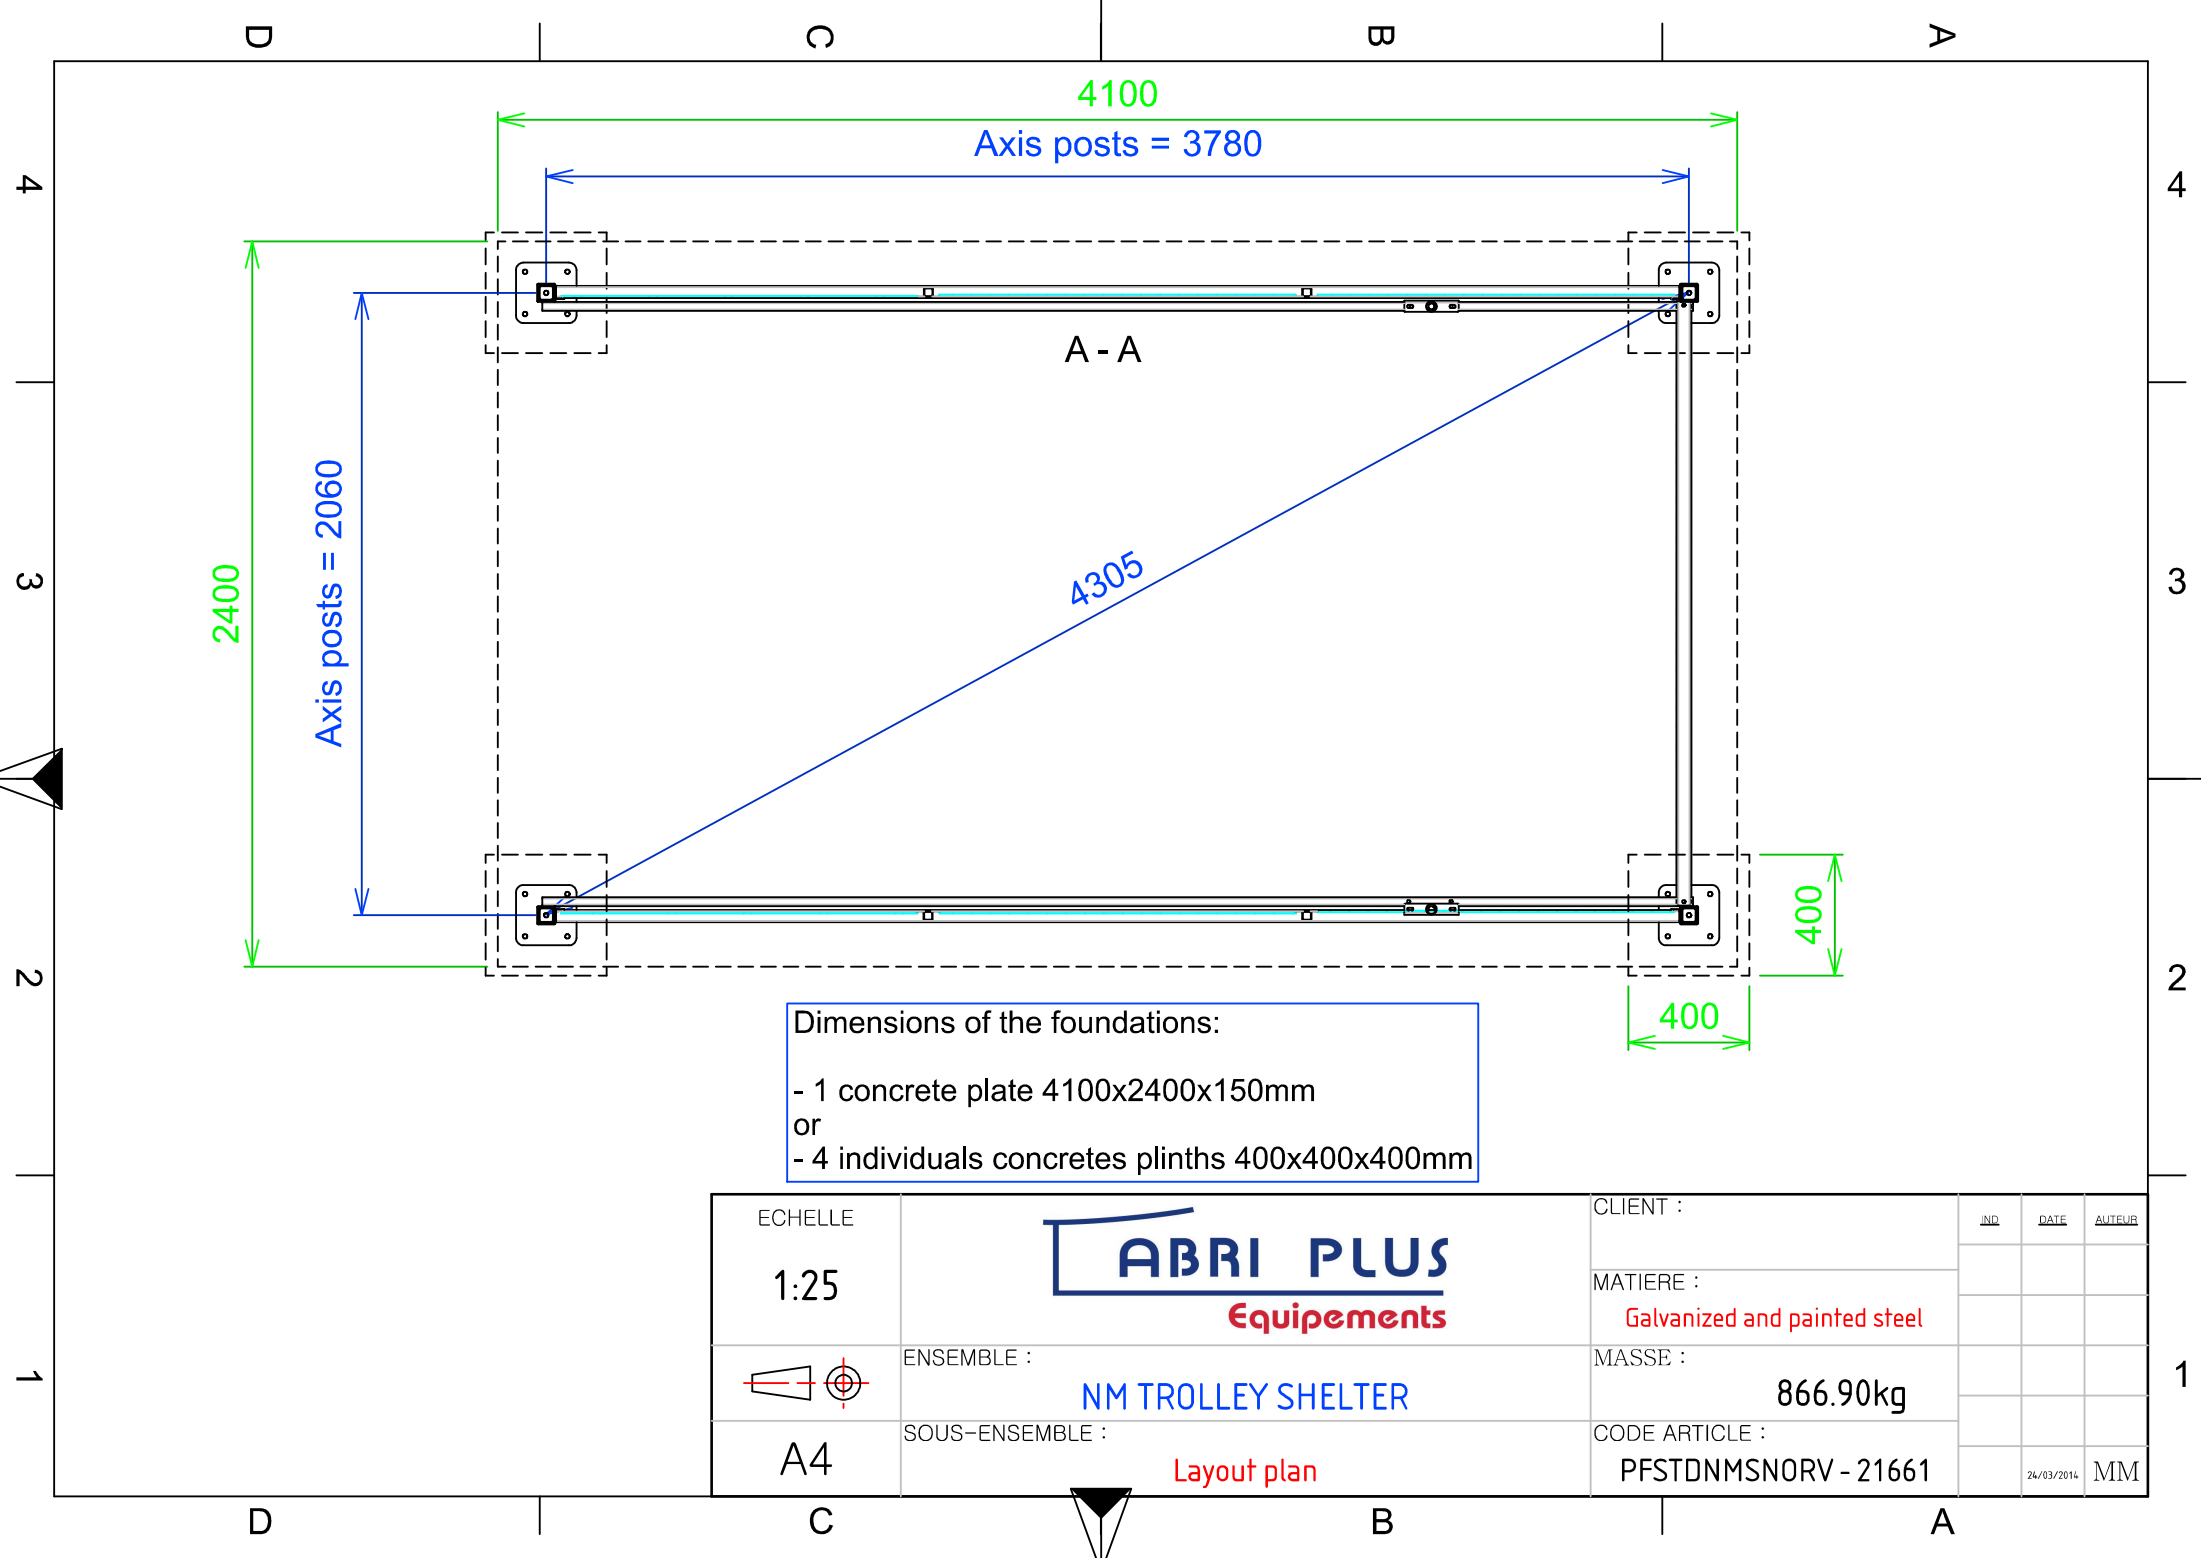

Dimensions of the foundations:

- 1 concrete plate 4100x2400x150mm
- or
- 4 individuals concretes plinths 400x400x400mm

ECHELLE <b>1:25</b>		CLIENT :	IND	DATE	AUTEUR
		MATIERE : <b>Galvanized and painted steel</b>			
	ENSEMBLE : <b>NM TROLLEY SHELTER</b>	MASSE : <b>866.90kg</b>			
	SOUS-ENSEMBLE : <b>Layout plan</b>	CODE ARTICLE : <b>PFSTDNMSNORV - 21661</b>			
A4				24/03/2014	MM